




Optické pripojenie OLT_VSD_Nacina Ves

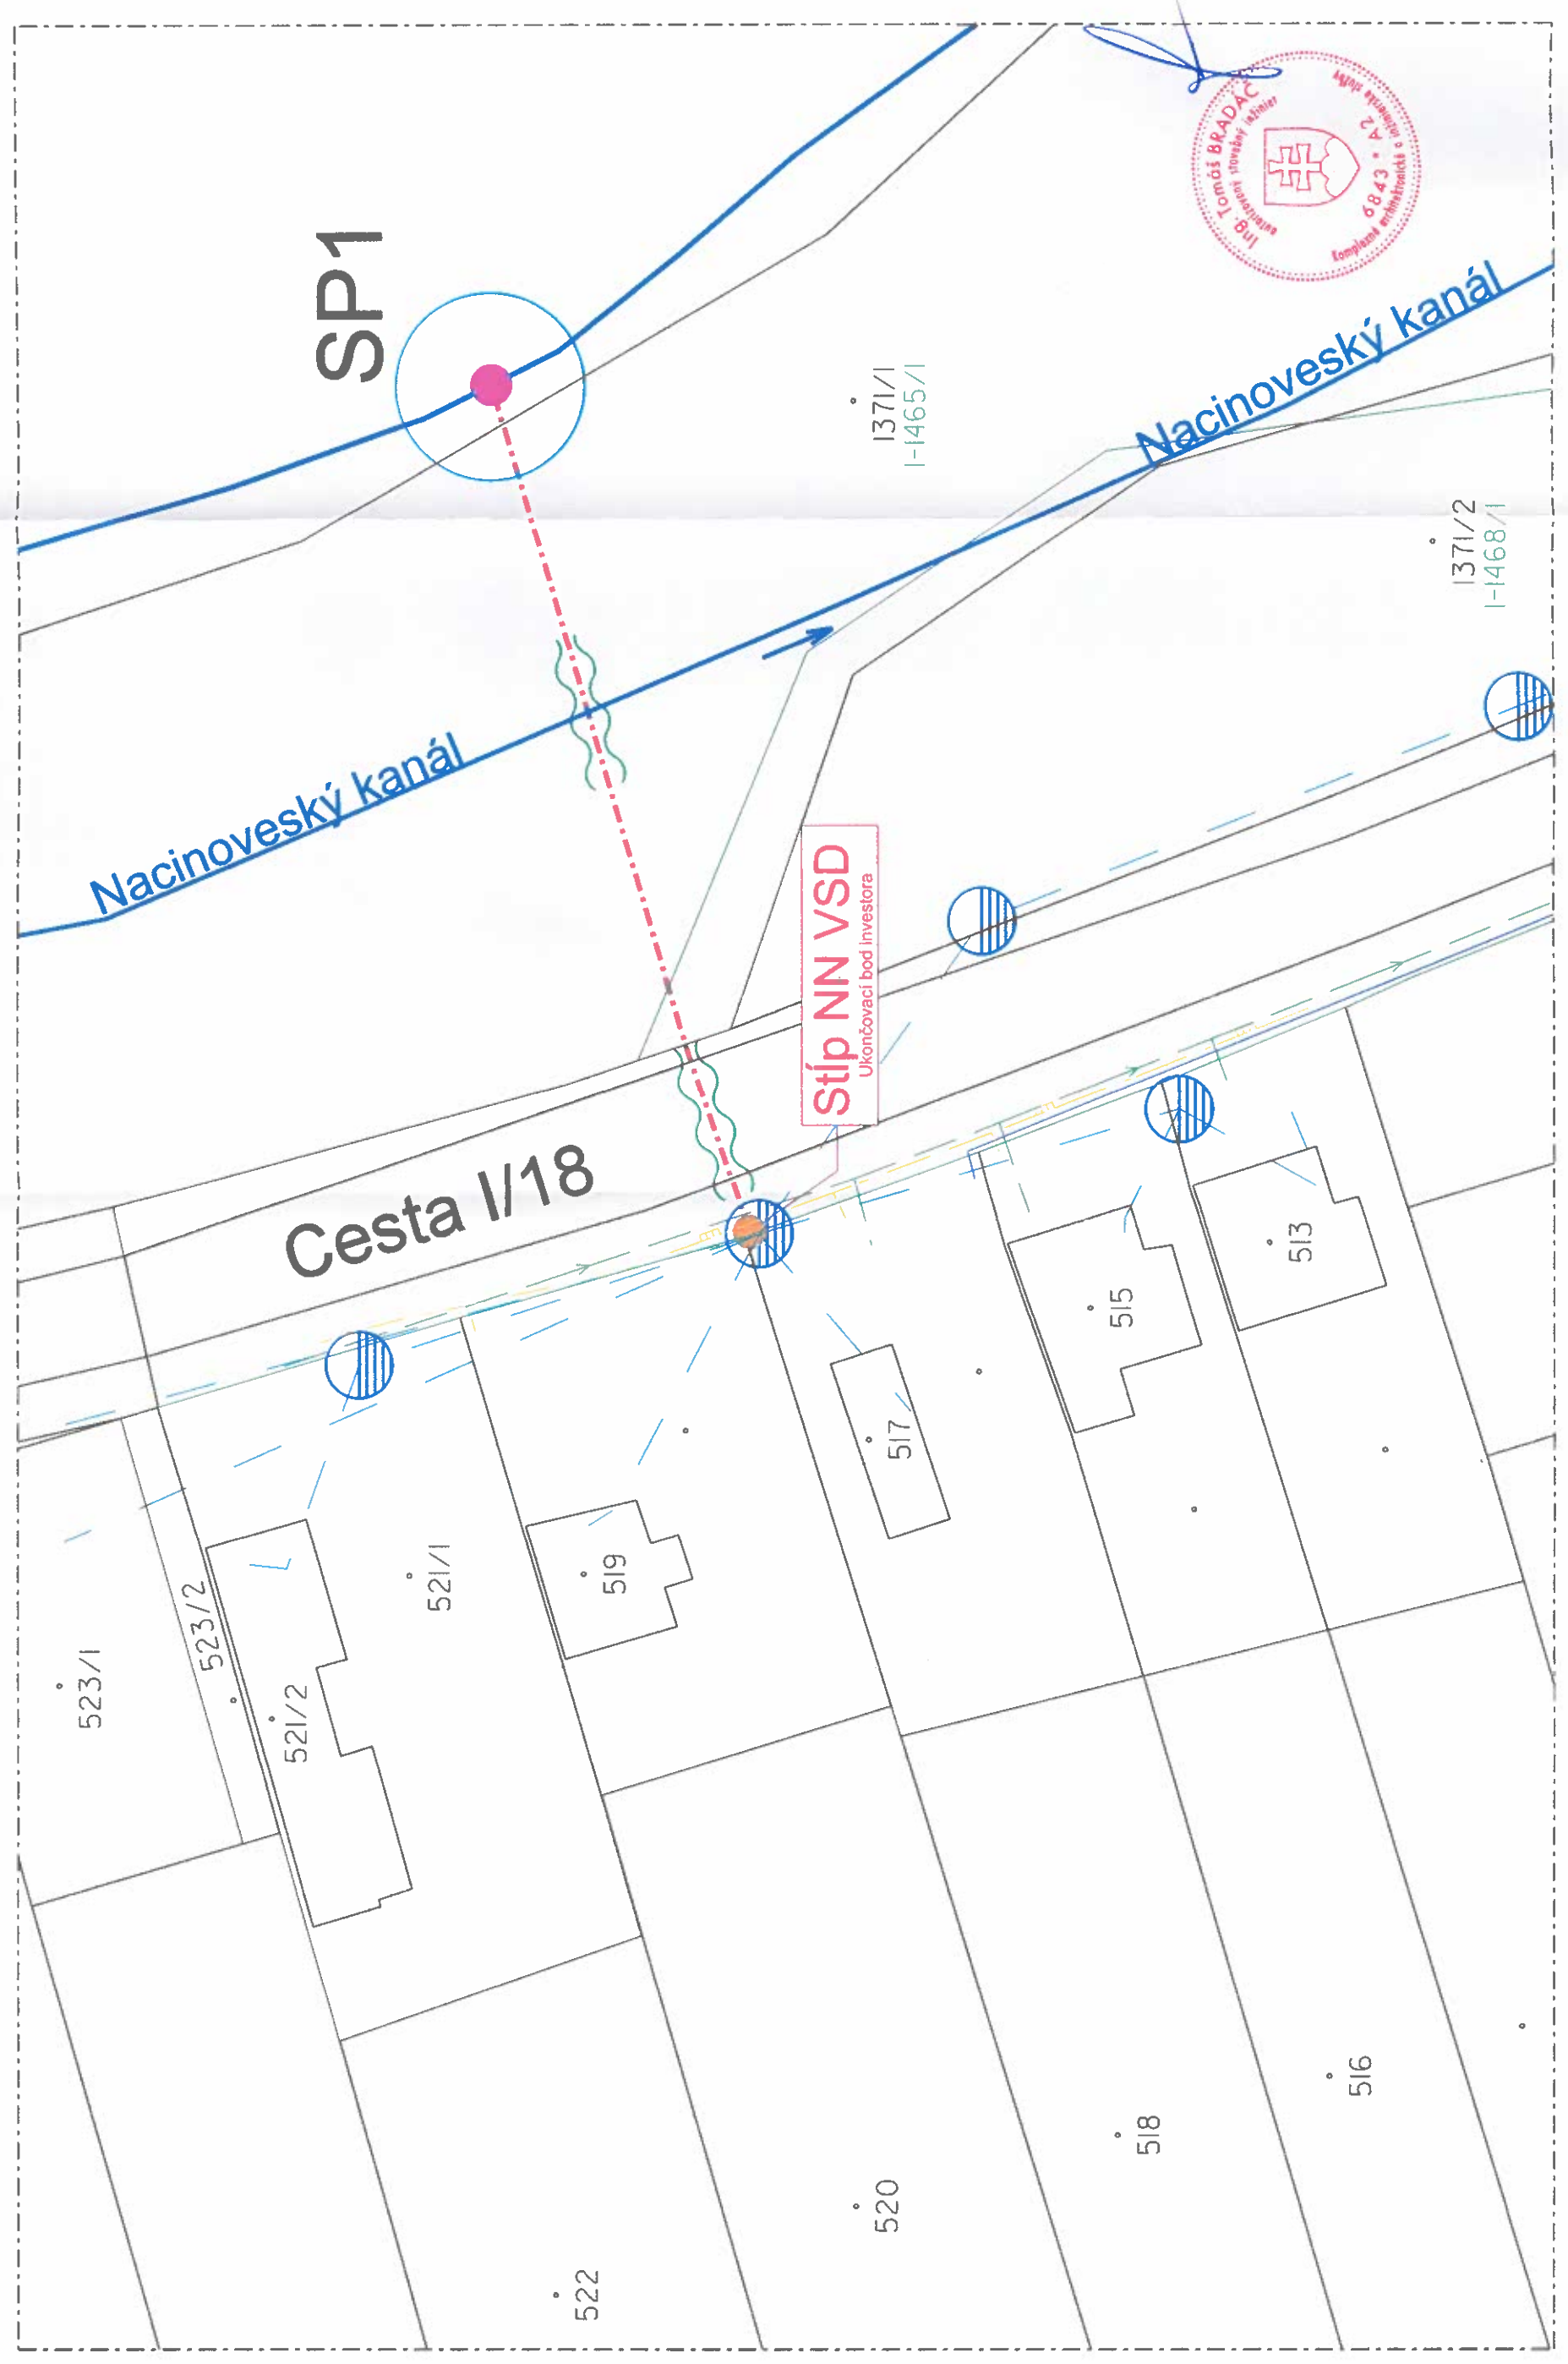

SP1

Stĺp NN VSD
Ukončovaci bod investora

Cesta I/18

Nacínoveský kanál

Nacínoveský kanál

523/1

523/2

521/2

521/1

519

517

515

513

522

520

518

516

1371/1
I-1465/1

1371/2
I-1468/1

